


Regeldetail Rooftop Fitness Area

Schnitt A-A'
M 1:20

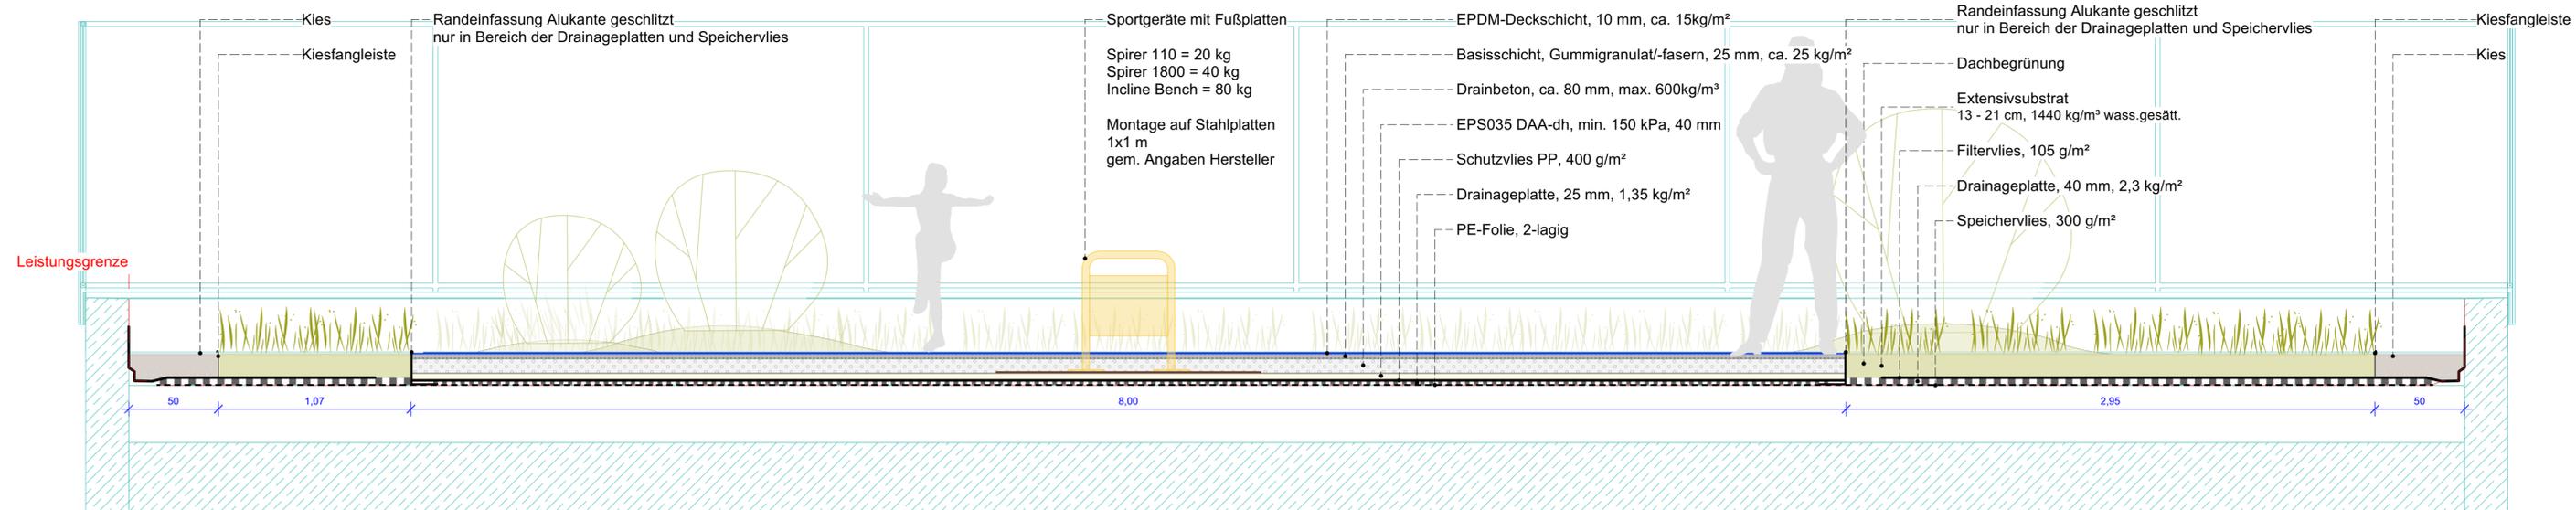

Regeldetail Rooftop Fitness Area

Schnitt B-B'
M 1:20

